

BOARD OF SUPERVISORS MEETING

Meeting Notice

Tama County Board of Supervisors

104 W. State St., Toledo, IA 52342

Tues., Sept. 8, 2026

Meetings may also be available online for viewing and/or participating in by clicking the below link barring no power, internet, or equipment failure or other unforeseen circumstances. Meetings will still be held if there is no electronic availability.

[Click here to join meeting](#)

Agenda Schedule

**** Agenda is not printed in any particular order, only time specific items will be addressed at certain times**

8:30AM

Call to Order, Pledge of Allegiance

Approve agenda

Public comments-This time is set aside for public comments on County business topics. To be recognized raise your hand or stand. After recognition by the Chair, state your name and address. You may speak one time per issue. If the comment is for an item not on the agenda, please understand the Board of Supervisors will not act on your comments at this meeting due to the Open Meetings Law requirements but may do so at a future board meeting by placing it on the agenda. The Chair and Board members welcome comments from the public; however, all comments must be directed to the board and not others in attendance; keep your comments germane; it is not appropriate to use profane, obscene, or slanderous language. No personal attacks will be allowed. The Chair may limit each speaker to three minutes.

Discuss/Approve 8/31/26 regular minutes

Engineer-road projects report

Discussion/possible action on Poweshiek Water Association Utility Permit

Discussion/possible action on Grundy County REC Utility Permit

IT projects report

Discussion/approve claims

New Business:

Discussion/possible action: Supervisor reports

Public comments

Adjourn

Board of Supervisors Minutes
August 31, 2026

The Tama County Board of Supervisors met at 8:30 a.m. August 31, 2026. Present: 1st District Supervisor, Curt Hilmer; 2nd District Supervisor, David Turner; 3rd District Supervisor, Heather Knebel and 4th District Supervisor, Mark Doland. Also, Tama County Auditor, Karen Rohrs, and members of the public. Absent: 5th District Supervisor, Curt Kupka.

The Pledge of Allegiance was recited.

Motion by Turner, seconded by Doland to approve the agenda. Discussion: None. All voted aye. Motion carried.

Public Comments: Public comments were heard from Travis Starr and Karen Murty. Public comment time closed at 8:35 am.

Motion by Doland, seconded by Hilmer to approve the minutes of the August 24th regular meeting. Discussion: None. All voted aye. Motion carried.

Supervisor Hilmer gave a roads project report.

The engineer's office has received two utility permits for Poweshiek Water Association. Motion by Turner, seconded by Doland to approve the two utility permits for Poweshiek Water Association and authorize the Chairwoman to sign the utility permits. Discussion: None. All voted aye. Motion carried.

Tama County is required to submit its Secondary Roads Annual Report and Structurally Deficient Bridge Report to the State of Iowa by September 15th. Iowa County has agreed to allow its current engineer, Nick Amelon, to prepare and file these reports on behalf of Tama County. Motion by Hilmer, seconded by Turner to approve the contract for consultation on the Secondary Roads Annual Report and Structurally Deficient Bridge Report with Iowa County and authorize the Chairwoman to sign the contract. Discussion: Supervisor Turner had spoken with a supervisor from Iowa County, and they are happy to help out. All voted aye. Motion carried.

Supervisor Turner gave an IT projects report.

Yaumara Molina Mayea was present to ask the supervisors to reassign Tax Certificate # 26-00012. The current amount owed is \$1,095.00. \$1,050.00 of that is actual taxes, the rest is for interest. Yaumara would like to offer \$525.00, one half the amount of the taxes. She would like the supervisors to abate the other half of the taxes owed and interest. Motion by Turner, seconded by Hilmer to reassign Tax Sale Certificate #26-00012 to Yaumara Molina Mayea and Alexis Castillo Mendibur for \$525.00. Discussion: Approving the tax certificate reassignment will return the property to the tax rolls. All voted aye. Motion carried.

Claudia Perez Gonzalez was present to ask the supervisors to reassign Tax Certificate #26-00006. The current amount owed is \$2,220.65. \$904.00 of that is actual taxes, the rest is for

interest, special assessments and miscellaneous fees. Claudia would like to offer \$452.00, one half the amount of the taxes, and has plans to meet with the City of Tama to ask if they would abate \$1,047.65, the amount of the special assessment. She would like the supervisors to abate the other half of the taxes owed, interest, and miscellaneous fees. Motion by Turner, seconded by Hilmer to reassign Tax Sale Certificate #26-00006 to Claudia Perez Gonzalez for \$452.00, if the City of Tama will abate the special assessments. Discussion: None. All voted aye. Motion carried.

Motion by Hilmer, seconded by Doland to approve a temporary liquor license for Sips In Motion, LLC for a wedding reception to be held at Pilgrim Heights Retreat on October 10th. Discussion: None. All voted aye. Motion carried.

Motion by Turner, seconded by Hilmer to approve appointing outside legal counsel Stuart Cochrane with Johnson, Mulholland, Cochrane, Cochrane, Yung & Engler, P.L.C. to advise and represent the county in legal matters with the secondary roads union. Discussion: Once the contract is received, it will be presented to the Board for review and approval. All voted aye. Motion carried.

Motion by Turner, seconded by Doland to approve health claims for payment as presented in the amount of \$1,378.08. Discussion: None. All voted aye. Motion carried.

Motion by Turner, seconded by Doland to approve the regular claims for payment as presented in the amount of \$356,897.52. Discussion: Claims were higher this week due to the quarterly county contribution to 911 and EMA. All voted aye. Motion carried.

New Business: Supervisor Turner informed the Board that he had attended a Central Iowa Juvenile Detention Center meeting last week and things are going well. Supervisor Doland informed the Board that he had met with Michelle Roseburrough regarding job related issues. Supervisor Knebel informed the Board that Jake with Economic Development is working on the website. She also attended an Eastern Iowa Workforce meeting and they are working on onboarding.

Public Comments: Public comments were heard from Jack Cooper, Karen Murty, Jim Smith, Lynn Snell, and Gerald Husak. Public comment time closed at 9:19 am.

Motion by Hilmer, seconded by Turner to adjourn the meeting. All voted aye. Motion carried. Chairwoman Knebel adjourned the meeting at 9:19 am.

These minutes are intended to provide a summary of the discussions and decisions made during the Board of Supervisor meeting. For the most accurate and comprehensive record, please refer to the audio recording of the meeting that can be provided upon request at the auditor's office.

TAMA COUNTY UTILITY PERMIT APPLICATION

This is a Utility Permit Application for telecommunications, electric, gas, water and sewer utilities. The applicant agrees to comply with the following permit requirements. Compliance shall be determined by the sole discretion of the County Engineer as deemed necessary to promote public health, safety and the general welfare. These requirements shall apply unless waived in writing by the County Engineer prior to installation.

Applicant Name: Poweshiek Water Association

Street Address: PO Box 504 125 Industrial Drive

City, State & Zip Code: Brooklyn, IA 52211

Telephone Number: 641-522-7416 Ext 102 641-891-6226

Contact Person: Travis Henkle

1. **Location Plan.** An applicant shall file a completed location plan as an attachment to this Utility Permit Application. The location plan shall set forth the location of the proposed line on the secondary road system and include a description of the proposed installation.
2. **Written or Verbal Notice.** At least two working days prior to the proposed installation, an applicant shall file with the County Engineer a notice stating the time, date, location and nature of the proposed installation.
3. **Inspection.** The County Engineer shall provide a full-time inspector during all permitted work done by a third party contractor. The inspector shall have the right, during reasonable hours and after showing proper identification, to enter any installation site in the discharge of the inspector's official duties, and to make any inspection or test that is reasonably necessary to protect the public health, safety and welfare. The cost of providing this inspection service shall be paid by the permit holder upon submission by Tama County of a bill for such services. All requirements listed in 4. **Requirements** shall be met (less written exemptions) regardless of whom actually performs the work.
4. **Requirements.** The installation inspector shall assure that the following requirements have been met:
 - A) Construction signing shall comply with the Manual on Uniform Traffic Control Devices.
 - B) Depth – The minimum depth of cover shall be as follows:

Telecommunications....36"	Electric.....48"	
Gas.....48"	Water.....60"	Sewer.....60"

If the utility is installed in the road ditch and if the ditch has silted in above the original flowline, add the depth of silting to the "minimum depth" to obtain the required depth in a particular location.
 - C) The applicant shall use reference markers in the right of way ("R.O.W.") boundary to locate line and changes in alignment as required by the County Engineer. A permanent warning tape shall be placed one (1) foot above all underground utility lines.
 - D) All tile line locations shall be marked with references located in the R.O.W. line.
 - E) No underground utility lines shall cross over a crossroad drainage structure.
 - F) Residents along the utility route shall have uninterrupted access to the public roads. An all-weather access shall be maintained for residents adjacent to the project.
 - G) A joint assessment of the road surfacing shall be made by the applicant and the County Engineer both before and after construction. After construction, granular surfacing shall be added to the road by the applicant to restore the road to its original condition. After surfacing has been applied, the road surface shall be reviewed by the County Engineer (after the road has been saturated), to determine if additional surfacing on the roadway by the applicant is necessary.

- H) All damaged areas within the R.O.W. shall be repaired and restored to at least its former condition by the applicant or the cost of any repair work caused to be performed by the County will be assessed against the applicant.
- I) Areas disturbed during construction which present an erosion problem shall be solved by the applicant in a manner approved by the County Engineer.
- J) All trenches, excavations, and utilities that are knifed shall be properly tamped.
- K) All utilities shall be located between the bottom of the backslope and the bottom of the foreslope, unless otherwise approved in writing by the County Engineer prior to installation.
- L) Road crossings shall be bored. The minimum depth below the road surface shall match the minimum depth of cover for the respective utility. All entrances with culverts shall either be bored or, the utility shall be placed at least 24" below the bottom elevation of the culvert.
5. Non-Conforming Work. The County Engineer may halt the installation at any time if the applicant's work does not meet the requirements set forth in this Utility Permit.
6. Emergency Work. In emergency situations, work may be initiated by an applicant without first obtaining a Utility Permit. However, a Utility Permit must be obtained within fourteen (14) days of initiation of the work. All emergency work shall be done in conformity with the provisions of this ordinance and shall be inspected for full compliance.
7. County Infraction. Violation of this permit is a county infraction under Iowa Code section 331.307, punishable by a civil penalty of \$100 for each violation or if the infraction is a repeat offense a civil penalty not to exceed two hundred dollars for each repeat offense. Each day that a violation occurs or is permitted to exist by the applicant constitutes a separate offense.
8. Hold Harmless. The utility company shall save this County harmless of any damages resulting from the applicant's operations. A copy of a certificate of insurance naming this county as an additional named insured for the permit work shall be filed in the County Engineer's office prior to installation. The minimum limits of liability under the insurance policy shall be \$1,000,000.
9. Permit Required. No applicant shall install any lines unless such applicant has obtained a Utility Permit from the county Engineer and has agreed in writing that said installation will comply with all ordinances and requirements of the County for such work. Applicants agree to hold the County free from liability for all damage to applicant's property which occurs proximately as a result of the applicant's failure to comply with said ordinances or requirements.
10. Relocation. The applicant shall, at any time subsequent to installation of utility lines, at the applicant's own expense, relocate or remove such lines as may become necessary to conform to new grades, alignment or widening of R.O.W. resulting from maintenance or construction operations for highway improvements.

DATE 9-1-26

Poweshiek Water Association
NAME OF COMPANY

BY Tamara Nakla

RECOMMENDED FOR APPROVAL:

DATE 9-2-26

Jim Miller Asst. Foreman
TAMA COUNTY ENGINEER

APPROVAL:

DATE _____

CHAIRPERSON, TAMA COUNTY BOARD OF SUPERVISORS

Adopted by Resolution 9-22-92A

Poweshiek Water Association



PO Box 504 125 Industrial Drive
Brooklyn, IA 52211
641-522-7416 X102
E-mail: travis@poweshiekwater.com



September 1, 2026

Tama County Engineers Office
Attn: Engineer
1002 E. 5th St.
Tama, Iowa 52339

Dear Mr. Engineer,

Poweshiek Water Association would like to directional bore a 1.5" glue schedule 40 water line at 1703 J Ave. Traer. Location is west of the driveway across 170th St. Location is Township 85 Range 15 Sections 3 & 10. The directional bore will be a minimum depth of 5' at the bottom of both ditches. I sent an aerial view of the route we would like to take. If you have any questions or concerns feel free to call me at 641-891-6226. Thank you for your consideration.

Best Wishes,

A handwritten signature in black ink that reads 'Travis Henkle'.

Travis Henkle
Line Extension Coordinator



Carli Heller

From: Travis Henkle <travis@poweshiekwater.com>
Sent: Tuesday, September 1, 2026 1:52 PM
To: Carli Heller
Cc: Rick Anderson
Subject: [TLS] water service for 1703 J Ave
Attachments: 1703.pdf; 1703.png

Carli

Could you pass this permit along for me. Thanks!

Have a nice day,

Travis Henkle

Line Extension Coordinator
Poweshiek Water Assoc.
125 Industrial Dr, PO Box 504
Brooklyn, IA 52211
641-522-7416 ext 102

TAMA COUNTY UTILITY PERMIT APPLICATION

This is a Utility Permit Application for telecommunications, electric, gas, water and sewer utilities. The applicant agrees to comply with the following permit requirements. Compliance shall be determined by the sole discretion of the County Engineer as deemed necessary to promote public health, safety and the general welfare. These requirements shall apply unless waived in writing by the County Engineer prior to installation.

Applicant Name: Grundy County REC
Street Address: 303 Northpark Ave
City, State & Zip Code: Grundy Center, Iowa, 50638
Telephone Number: (319)824-5251
Contact Person: Tony Sienknecht

1. Location Plan. An applicant shall file a completed location plan as an attachment to this Utility Permit Application. The location plan shall set forth the location of the proposed line on the secondary road system and include a description of the proposed installation.
2. Written or Verbal Notice. At least two working days prior to the proposed installation, an applicant shall file with the County Engineer a notice stating the time, date, location and nature of the proposed installation.
3. Inspection. The County Engineer shall provide a full-time inspector during all permitted work done by a third party contractor. The inspector shall have the right, during reasonable hours and after showing proper identification, to enter any installation site in the discharge of the inspector's official duties, and to make any inspection or test that is reasonably necessary to protect the public health, safety and welfare. The cost of providing this inspection service shall be paid by the permit holder upon submission by Tama County of a bill for such services. All requirements listed in section 4 (Requirements), below, shall be met (less written exemptions) regardless of whom actually performs the work.
4. Requirements. The installation inspector shall assure that the following requirements have been met:
 - A) Construction signing shall comply with the Manual on Uniform Traffic Control Devices.
 - B) Depth - The minimum depth of cover shall be as follows:

Telecommunications.....	36"	Electric.....	48"
Gas.....	48"	Water.....	60"
Sewer.....	60"		

If the utility is installed in the road ditch and if the ditch has silted in above the original flow-line, add the depth of silting to the "minimum depth" to obtain the required depth in a particular location.

TAMA COUNTY UTILITY PERMIT APPLICATION

- C) The applicant shall use reference markers in the right of way ("R.O.W") boundary to locate line and changes in alignment as required by the County Engineer. A permanent warning tape shall be placed one (1) foot above all underground utility lines.
- D) All tile line locations shall be marked with references located in the R.O.W. line.
- E) No underground utility lines shall cross over a crossroad drainage structure.
- F) Residents along the utility route shall have uninterrupted access to the public roads. An all-weather access shall be maintained for residents adjacent to the project.
- G) A joint assessment of the road surfacing shall be made by the applicant and the County Engineer both before and after construction. After construction, granular surfacing shall be added to the road by the applicant to restore the road to its original condition. After surfacing has been applied, the road surface shall be reviewed by the County Engineer (after the road has been saturated), to determine if additional surfacing on the roadway by the applicant is necessary.
- H) All damaged areas within the R.O.W. shall be repaired and restored to at least its former condition by the applicant or the cost of any repair work caused to be performed by the County will be assessed against the applicant.
- I) Areas disturbed during construction which present an erosion problem shall be solved by the applicant in a manner approved by the County Engineer.
- J) All trenches, excavations, and utilities that are knifed shall be properly tamped.
- K) All utilities shall be located between the bottom of the back-slope and the bottom of the fore-slope, unless otherwise approved in writing by the County Engineer prior to installation.
- L) Road crossings shall be bored. The minimum depth below the road surface shall match the minimum depth of cover for the respective utility. All entrances with culverts shall either be bored or, the utility shall be placed at least 24" below the bottom elevation of the culvert.

5. Non-Conforming Work. The County Engineer may halt the installation at any time if the applicant's work does not meet the requirements set forth in this Utility Permit.

6. Emergency Work. In emergency situations, work may be initiated by an applicant without first obtaining a Utility Permit. However, a Utility Permit must be obtained within fourteen (14) days of initiation of the work. All emergency work shall be done in conformity with the provisions of this ordinance and shall be inspected for full compliance.

TAMA COUNTY UTILITY PERMIT APPLICATION

7. County Infraction. Violation of this permit is a county infraction under Iowa Code section 331.307, punishable by a civil penalty of \$100 for each violation or if the infraction is a repeat offense a civil penalty not to exceed two hundred dollars for each repeat offense. Each day that a violation occurs or is permitted to exist by the applicant constitutes a separate offense.

8. Hold Harmless. The utility company shall save this County harmless of any damages resulting from the applicant's operations. A copy of a certificate of insurance naming this County as an additional named insured for the permit work shall be filed in the County Engineer's office prior to installation. The minimum limits of liability under the insurance policy shall be \$1,000,000.

9. Permit Required. No applicant shall install any lines unless such applicant has obtained a Utility Permit from the County Engineer and has agreed in writing that said installation will comply with all ordinances and requirements of the County for such work. Applicants agree to hold the County free from liability for all damage to applicant's property which occurs proximately as a result of the applicant's failure to comply with said ordinances or requirements.

10. Relocation. The applicant shall, at any time subsequent to installation of utility lines, at the applicant's own expense, relocate or remove such lines as may become necessary to conform to new grades, alignment or widening of R.O.W. resulting from maintenance or construction operations for highway improvements.

DATE 08-31-2026

Grundy County REC

NAME OF COMPANY

Tony Sienknecht

AUTHORIZED SIGNATURE/ POSITION

Line Staking

RECOMMENDED FOR APPROVAL:

DATE 9-2-26

Asst. Festman
TAMA COUNTY ENGINEER

APPROVAL:

DATE _____


CHAIRPERSON,
TAMA COUNTY BOARD OF SUPERVISORS



TWP - RING: T86N - R15W PLAT: SUB: 4 DINGDALE
SECTIONS: 33 LOT: BLK: ADDRESS: 2148 150TH ST
TWP NAME: GRANT CNTY: TAMA MAP: 33 LOCATION: 333630 ACCT: 8160001
JOB TITLE: SINGLE PHASE LINE REBUILD RULING SPAN (FT): 0 CITY, ST, ZIP: T86N, IA 50675

JOB TYPE: SYSTEM IMPROVEMENT WORKORDER #: 2138-R
RUS CODE: 606 SHEET: 1 of 15
STAKED BY: 15 STAKED DATE: 7/28/2026
DESCRIPTION: SINGLE PHASE LINE REBUILD

STATION NO.	POLE H/C	BACK SPAN	UNITS	PRIMARY WIRE	TRANSFORMERS	GROUND	UNIT	LEAD	ANCHOR	SECONDARY/SERVICE UNITS	SEC/SERV SPAN	SECONDARY/SERVICE WIRE	MISCELLANEOUS UNITS	REMARKS
1	40-3	0	C1, 11P FG A5, 21 FG	(4) 40 ACSR		H1, 1							P1, 3	
													(2) SMALL ALU SHOE*	
													(2) EYE NUTS	REFRAME POLE FOR RECLOSURE, MOVE RECLOSURE FROM OLD STATION TO STATION 1
2	35-4		A5, 1 A5, 1											
													(2) SMALL ALU SHOE*	
													(2) COPPER SHOES*	
													A1, 01B*	
3*	30-4	155*	A6, 1*	(2) 8A CU*		H1, 1*							S1, 1-1*	
4*	35-4	305*	A1, 1*	(2) 8A CU*										
5*	30-4	340*	A1, 1*	(2) 8A CU*										
6*	30-4	293*	A1, 1*	(2) 8A CU*										
7*	35-4	255*	A1, 1*	(2) 8A CU*										
8*	30-4	366*	A1, 1*	(2) 8A CU*										

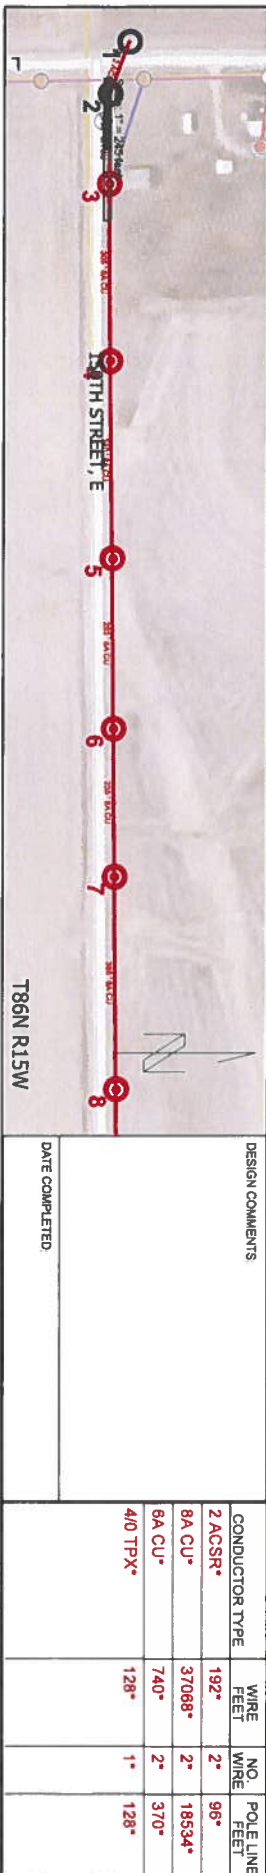



NAME PATRICIA R MCKINNEY JOB TYPE SYSTEM IMPROVEMENT WORKORDER # 2138-R
ADDRESS 2148 150TH ST RUS CODE: 606 SHEET 2 of 15
LOCATION 333630 ACCT 87160001 STAKED BY: ts STAKED DATE: 7/28/2026

[illegible]



SHEET: 3 of 15
DATE: 7/28/2026

[illegible]

CITY, ST, ZIP : Traer, IA 50675[illegible]



DESCRIPT: SINGLE PHASE LINE REBUILD

[illegible]



TWP - RING:	<u>T86N - R15W</u>	PLAT:		SUB:	<u>4 DINDDALE</u>	NAME:	<u>PATRICIA R MCKINNEY</u>	JOB TYPE:	SYSTEMIMPROVEMENT	WORKORDER #	<u>2138-R</u>
SECTIONS:	<u>33</u>	LOT:		BLK:		ADDRESS:	<u>2148 150TH ST</u>	RUS CODE:	<u>506</u>	SHEET	<u>8 of 15</u>
TWP NAME:	<u>GRANT</u>	CNTY:	<u>TAMA</u>	FDR:	<u>3</u>	PHS:	<u>A</u>	STAKED BY:	<u>IS</u>	STAKED DATE:	<u>7/28/2026</u>
JOB TITLE:	<u>SINGLE PHASE LINE REBUILD</u>			MAP:	<u>33</u>	LOCATION:	<u>333630</u>	ACCT:	<u>8160001</u>	DESCRIPTION:	<u>SINGLE PHASE LINE REBUILD</u>
				RULING SPAN (FT):	<u>0</u>	CITY, ST, ZIP:	<u>Trar, IA 50675</u>				





TWP - RING:	T86N - R15W	PLAT:		SUB:	4 DINSDALE	NAME:	PATRICIA R MCKINNEY	JOB TYPE:	SYSTEMIMPROVEMENT	WORKORDER #:	2138-R
SECTIONS:	33	LOT:		BLK:		ADDRESS:	2148 150TH ST	RUS CODE:	506	SHEET:	9 of 15
TWP NAME:	GRANT	CNTY:	TAMA	FDR:	3	PHS:	A	LOCATION:	333630	ACCT:	8160001
JOB TITLE:	SINGLE PHASE LINE REBUILD			MAP:	33	CITY, ST, ZIP:	Traer, IA 50675	STAKED BY:	IS	STAKED DATE:	7/28/2026
				RULING SPAN (FT):	0			DESCRIPT:	SINGLE PHASE LINE REBUILD		





TWP - RING:	T86N - R15W	PLAT:		SUB:	4 DINDSDALE	NAME:	PATRICIA R MCKINNEY	JOB TYPE:	SYSTEM IMPROVEMENT	WORKORDER #:	2138-R
SECTIONS:	33	LOT:		BLK:		ADDRESS:	2148 150TH ST	RUS CODE:	606	SHEET:	10 of 15
TWP NAME:	GRANT	CNTY:	TAMA	FDR:	3	PHS:	A	LOCATION:	333630	ACCT:	8160001
JOB TITLE:	SINGLE PHASE LINE REBUILD			MAP:	33	CITY, ST, ZIP:	Traer, IA 50675	STAKED BY:	ts	STAKED DATE:	7/28/2026
				RULING SPAN (FT):	0			DESCRIPT:	SINGLE PHASE LINE REBUILD		





TWP - RING:	T86N - R15W	PLAT:		SUB:	4 DINDSDALE	NAME:	PATRICIA R MCKINNEY	JOB TYPE:	SYSTEM IMPROVEMENT	WORKORDER #:	2138-R
SECTIONS:	33	LOT:		BLK:		ADDRESS:	2148 150TH ST	RUS CODE:	606	SHEET:	11 of 15
TWP NAME:	GRANT	CNTY:	TAMA	FDR:	3	PHS:	A	LOCATION:	333630	ACCT:	8160001
JOB TITLE:	SINGLE PHASE LINE REBUILD			MAP:	33	CITY, ST, ZIP:	Traer, IA 50675	STAKED BY:	ts	STAKED DATE:	7/28/2026
				RULING SPAN (FT):	0	DESCRIPTION:	SINGLE PHASE LINE REBUILD				



Scale: 1" = 111 feet



TWP - RING:	T86N - R15W	PLAT:		SUB:	4 DINDSALE	NAME:	PATRICIA R MCKINNEY	JOB TYPE:	SYSTEM IMPROVEMENT	WORKORDER #:	2138-R
SECTIONS:	33	LOT:		BLK:		ADDRESS:	2148 150TH ST	RUS CODE:	506	SHEET:	12 of 15
TWP NAME:	GRANT	CNTY:	TAMA	FOR:	3 PHSE: A	LOCATION:	333630	ACCT:	8160001	STAKED BY:	ts
JOB TITLE:	SINGLE PHASE LINE REBUILD			MAP:	33	CITY, ST, ZIP:	Traer, IA 50675	STAKED DATE:	7/28/2026		
				RULING SPAN (FT):	0			SCRIPT:	SINGLE PHASE LINE REBUILD		





TWP - RING:	T86N - R15W	PLAT:		SUB:	4 DINDSDALE	NAME:	PATRICIA R MCKINNEY	JOB TYPE:	SYSTEM IMPROVEMENT	WORKORDER #:	2138-R
SECTIONS:	33	LOT:		BLK:		ADDRESS:	2148 150TH ST	RUS CODE:	606	SHEET:	13 of 15
TWP NAME:	GRANT	CNTY:	TAMA	FDR:	3	PHS:	A	STAKED BY:	ts	STAKED DATE:	7/28/2026
JOB TITLE:	SINGLE PHASE LINE REBUILD			MAP:	33	LOCATION:	333630	ACCT:	8160001	DESCRPT:	SINGLE PHASE LINE REBUILD
				RULING SPAN (FT):	0	CITY, ST, ZIP:	Traer, IA 50675				





TWP - RING:	T86N - R15W	PLAT:		SUB:	4 DINDSDALE	NAME:	PATRICIA R MCKINNEY	JOB TYPE:	SYSTEM IMPROVEMENT	WORKORDER #:	2138-R
SECTIONS:	33	LOT:		BLK:		ADDRESS:	2148 150TH ST	RUS CODE:	606	SHEET:	14 of 15
TWP NAME:	GRANT	CNTY:	TAMA	FDR:	3	PHS:	A	LOCATION:	333630	ACCT:	8160001
JOB TITLE:	SINGLE PHASE LINE REBUILD			MAP:	33	CITY, ST, ZIP:	Traer, IA 50675	STAKED BY:	ts	STAKED DATE:	7/28/2026
				RULING SPAN (FT):	0	DESCRIPTION:	SINGLE PHASE LINE REBUILD				





TWP - RING:	T86N - R15W	PLAT:		SUB:	4 DINDSDALE	NAME:	PATRICIA R MCKINNEY	JOB TYPE:	SYSTEMIMPROVEMENT	WORKORDER #:	2138-R
SECTIONS:	33	LOT:		BLK:		ADDRESS:	2148 150TH ST	RUS CODE:	606	SHEET:	15 of 15
TWP NAME:	GRANT	CNTY:	TAMA	FDR:	3	PHS:	A	LOCATION:	333630	ACCT:	8160001
JOB TITLE:	SINGLE PHASE LINE REBUILD			MAP:	33	CITY, ST, ZIP:	Traer, IA 50675	STAKED BY:	ts	STAKED DATE:	7/28/2026
				RULING SPAN (FT):	0	DESCRIPTION:	SINGLE PHASE LINE REBUILD				



Scale: 1" = 200 feet




TWP - RING: **T86N - R15W** PLAT: _____ SUB: **4 DINDSDALE** NAME: **PATRICIA R MCKINNEY**
SECTIONS: **33** LOT: _____ BLK: _____ ADDRESS: **2148 150TH ST**
TWP NAME: **GRANT** CNTY: **TAMA** FDR: **3** PHS: **A** LOCATION: **333630** ACCT: **8160001**
CITY, ST, ZIP: **Traer, IA 50675**

JOB TYPE: **SYSTEM IMPROVEMENT** WORKORDER #: **2138-C**
RUS CODE: **606** SHEET: **1 of 17**
STAKED BY: **ts** STAKED DATE: **7/28/2026**

DESCRIPTION: **SINGLE PHASE LINE REBUILD**

STATION NO.	POLE H/C	BACK SPAN	UNITS	PRIMARY WIRE	TRANSFORMERS	GROUND	UNIT	LEAD	ANCHOR	SECONDARY/SERVICE UNITS	SEC/SERV SPAN	SECONDARY/SERVICE WIRE	MISCELLANEOUS UNITS	REMARKS
1A	40-3	0	C1,11P FG	(4)4/0 ACSR		H1.1							P1.3	
			A5,21 FG										(2)BIG SHOE	
													(2)1/0 SPR DAMP	
1	36-4		A6.1											REFRAME POLE FOR RECLOSER. MOVE RECLOSER FROM OLD STATION TO STATION 1
													R1.2	
				(2)1/0 ACSR		H1.1							(4)BIG SHOE	
2	36-4	227	A1.1	(2)1/0 ACSR									(4)1/0 SPR DAMP	
3	36-4	227	A1.1	(2)1/0 ACSR										
4	36-4	227	A1.1	(2)1/0 ACSR		H1.1							P1.1	
													(4)1/0 SPR DAMP	
5	36-4	227	A1.1	(2)1/0 ACSR										
6	36-4	227	A1.1	(2)1/0 ACSR									(4)1/0 SPR DAMP	

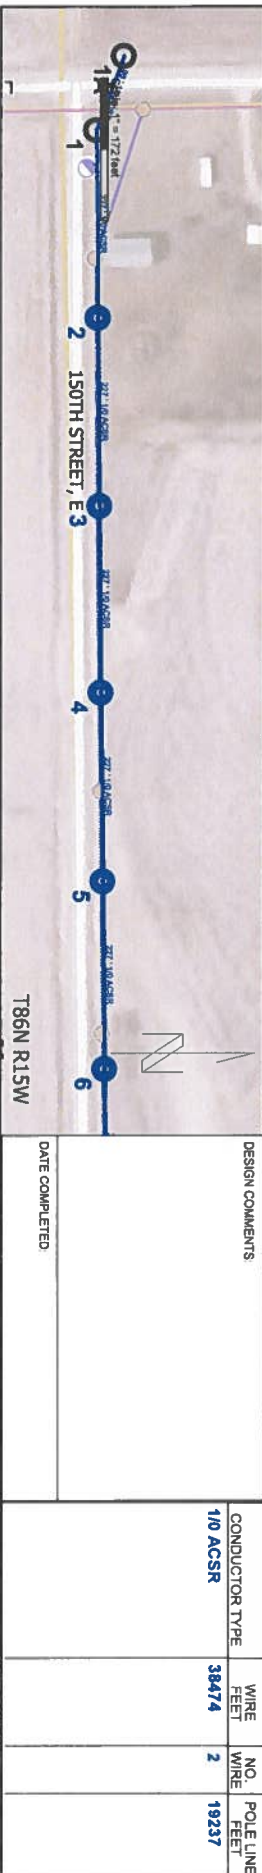



TWP - RING: 186N - R15W PLAT: SUB: 4 DINSDALE NAME: PATRICIA R MCKINNEY JOB TYPE: SYSTEMIMPROVEMENT WORKORDER #: 2138-C
SECTIONS: 33 LOT: BLK: FDR: 3 PHS: A ADDRESS: 2148 150TH ST RUS CODE: 606 SHEET: 2 of 17
TWP NAME: GRANT CNTY: TAMM MAP: 33 LOCATION: 333630 ACCT: 8160001 STAKED BY: ts STAKED DATE: 7/28/2026
JOB TITLE: SINGLE PHASE LINE REBUILD RULING SPAN (FT): 0 CITY, ST, ZIP: Traer, IA 50675 DESCRIPT: SINGLE PHASE LINE REBUILD

STATION NO.	POLE H/C	BACK SPAN	PRIMARY		TRANSFORMERS	GROUND	GUY		ANCHOR	SECONDARY/SERVICE UNITS	SEC/SERV SPAN	SECONDARY/SERVICE WIRE	MISCELLANEOUS UNITS	REMARKS
			UNITS	WIRE			UNIT	LEAD						
7	35-4	227	A1.1	(2)1/0 ACSR										
8	40-3	227	A1.1	(2)1/0 ACSR		H1.1							P1.1	
													(4)1/0 SPR DAMP	
9	35-4	227	A1.1	(2)1/0 ACSR										
10	35-4	214	A1.1	(2)1/0 ACSR									(4)1/0 SPR DAMP	
11	40-3	214	A4.1	(2)1/0 ACSR			E1.1	30	F2.14					
							E1.1	6	F2.14					
12	40-3	54	A4.1	(2)1/0 ACSR			E1.1	30	F2.14				(4)1/0 SPR DAMP	
							E1.1	6	F2.14					
13	40-3	218	A1.1	(2)1/0 ACSR		H1.1							P1.1	
14	40-3	169	A1.1	(2)1/0 ACSR			E1.1	10	F2.14				(6)1/0 SPR DAMP	
			A5.1											
14A	35-4	201	A1.1	(2)1/0 ACSR										
14B	35-4	201	A1.1	(2)1/0 ACSR									(4)1/0 SPR DAMP	
14C	35-4	201	A1.1	(2)1/0 ACSR		H1.1							P1.1	
14D					25 KVA CSP 25 AØ								UM5	
	35-4	201	A5.1	(2)1/0 ACSR		H1.1	E1.1	15	F2.14				P1.01	
15	35-4	214	A1.1	(2)1/0 ACSR		H1.1							P1.1	



A TruGreen Energy Company

TWP - RING: **186N - R15W** PLAT: _____ SUB: **4 DINDSDALE** NAME: **PATRICIA R MCKINNEY** JOB TYPE: **SYSTEMIMPROVEMENT** WORKORDER #: **2138-C**
SECTIONS: **33** LOT: _____ BLK: _____ FDR: **3** PHSE: **A** ADDRESS: **2148 150TH ST** RUS CODE: **606** SHEET: **4 of 17**
TWP NAME: **GRANT** CITY: **TAMA** MAP: **33** LOCATION: **333630** ACCT: **8160001** STAKED BY: **ts** STAKED DATE: **7/28/2026**
JOB TITLE: **SINGLE PHASE LINE REBUILD** RULING SPAN (FT): **0** CITY, ST, ZIP: **Traer, IA 50675** DESCRIPT: **SINGLE PHASE LINE REBUILD**

STATION NO.	POLE H/C	BACK SPAN	PRIMARY		TRANSFORMERS	GROUND	RULING SPAN (FT): 0			SECONDARY/SERVICE UNITS	SEC/SERV SPAN	SECONDARY/SERVICE WIRE	MISCELLANEOUS UNITS	REMARKS
			UNITS	WIRE			UNIT	LEAD	ANCHOR					
63	35-4	141	A1.1	(2)1/0 ACSR		H1.1							P1.1	
64	35-4		A1.1		15 KVA CSP 15 AØ	H1.1							UM5	
		143		(2)1/0 ACSR									(4)1/0 SPR DAMP	
65	40-3	231	A1.1	(2)1/0 ACSR										
66	35-4	231	A1.1	(2)1/0 ACSR									(4)1/0 SPR DAMP	
67	35-4	231	A1.1	(2)1/0 ACSR		H1.1							P1.1	
68	35-4	231	A1.1	(2)1/0 ACSR									(4)1/0 SPR DAMP	
69	40-3	231	A1.1	(2)1/0 ACSR										
70	35-4	231	A1.1	(2)1/0 ACSR									(4)1/0 SPR DAMP	
71	40-3	231	A1.1	(2)1/0 ACSR		H1.1							P1.1	SET 2FT DEEPER
72	35-4	231	A1.1	(2)1/0 ACSR	15 KVA CSP 15 AØ	H1.1	E1.1	15	F2.14	J2.1			(4)1/0 SPR DAMP	REUSE TUB, CHANGE OUT ARRESTOR
													P1.01	
73	35-4	188	A1.1	(2)1/0 ACSR										
74	35-4		A5.1			H1.1	E1.1	15	F2.14				(2)1/0 SPR DAMP	CHANGE OUT ARRESTOR ON TUB
		188		(2)1/0 ACSR									(2)BIG SHOE	
													P1.01	
74A														
29	35-4	222	A1.1	(2)1/0 ACSR		H1.1							P1.1	



JOB TITLE: SINGLE PHASE LINE REBUILD

ING SPAN

CITY, ST, ZIP : **Traer, IA 50675**

DESCRIPT: SINGLE PHASE LINE REBUILD

REBUILD

[illegible]

CITY, ST, ZIP : Traer, IA 50675[illegible]



TWP - RING: 186N - R15W PLAT: _____ SUB: 4 DINSDALE NAME: PATRICIA R MCKINNEY JOB TYPE: SYSTEMIMPROVEMENT WORKORDER #: 2138-C
SECTIONS: 33 LOT: _____ BLK: _____ FDR: 3 PH: A ADDRESS: 2148 150TH ST RUS CODE: 606 SHEET: 7 of 17
TWP NAME: GRANT CNTY: TAMMA MAP: 33 LOCATION: 333630 ACCT: 8160001 STAKED BY: JS STAKED DATE: 7/28/2026
JOB TITLE: SINGLE PHASE LINE REBUILD RULING SPAN (FT): 0 CITY, ST, ZIP: Traer, IA 50675 DESCRIPTION: SINGLE PHASE LINE REBUILD

STATION NO.	POLE H/C	BACK SPAN	PRIMARY		TRANSFORMERS	GROUND	RULING SPAN (FT): 0			SECONDARY/SERVICE UNITS	SEC/SERV SPAN	SECONDARY/SERVICE WIRE	MISCELLANEOUS UNITS	REMARKS
			UNITS	WIRE			UNIT	LEAD	ANCHOR					
85	35-4	239	A5.1	(2)1/0 ACSR		H1.1	E1.1	30	F2.14					
			UA1											
41	40-3	117	A6.1	(2)1/0 ACSR			E1.1	6	F2.14					
							E1.1	35	F2.14					
42	40-3	230	A4.1	(2)1/0 ACSR			E1.1	30	F2.14				(4)1/0 SPR DAMP	
43	35-4	230	A1.1	(2)1/0 ACSR										
44	35-4	230	A1.1	(2)1/0 ACSR									(4)1/0 SPR DAMP	
45	35-4	230	A1.1	(2)1/0 ACSR										
46	35-4	230	A1.1	(2)1/0 ACSR		H1.1							P1.1	(4)1/0 SPR DAMP
47	35-4	182	A1.1	(2)1/0 ACSR										
48	40-3	211	A1.1	(2)1/0 ACSR									(4)1/0 SPR DAMP	
49	40-3	222	A1.1	(2)1/0 ACSR										
50	35-4	222	A1.1	(2)1/0 ACSR		H1.1							P1.1	(4)1/0 SPR DAMP
51	35-4	222	A1.1	(2)1/0 ACSR										
52	35-4	222	A1.1	(2)1/0 ACSR									(4)1/0 SPR DAMP	
53	35-4	222		(2)1/0 ACSR			E1.1	30	F2.14					
							E1.1	15	F2.14					




JOB TYPE : SYSTEM IMPROVEMENT WORKORDER # : 2138-C
RUS CODE: 606 SHEET : 8 of 17
STAKED BY: ts STAKED DATE : 7/28/2026

[illegible]



TWP - RING: T86N - R15W	PLAT: _____	SUB: 4 DINDSDALE	NAME: PATRICIA R MCKINNEY	JOB TYPE: SYSTEM IMPROVEMENT	WORKORDER #: 2138-C
SECTIONS: 33	LOT: _____	BLK: _____	ADDRESS: 2148 150TH ST	RUS CODE: 606	SHEET: 9 of 17
TWP NAME: GRANT	CNTY: TAMA	FDR: 3	PHS: A	LOCATION: 333630	STAKED BY: IS
JOB TITLE: SINGLE PHASE LINE REBUILD	MAP: 33	RULING SPAN (FT): 0	ACCT: 8160001	STAKED DATE: 7/28/2026	
			CITY, ST, ZIP: Traer, IA 50675	DESCRIPT: SINGLE PHASE LINE REBUILD	

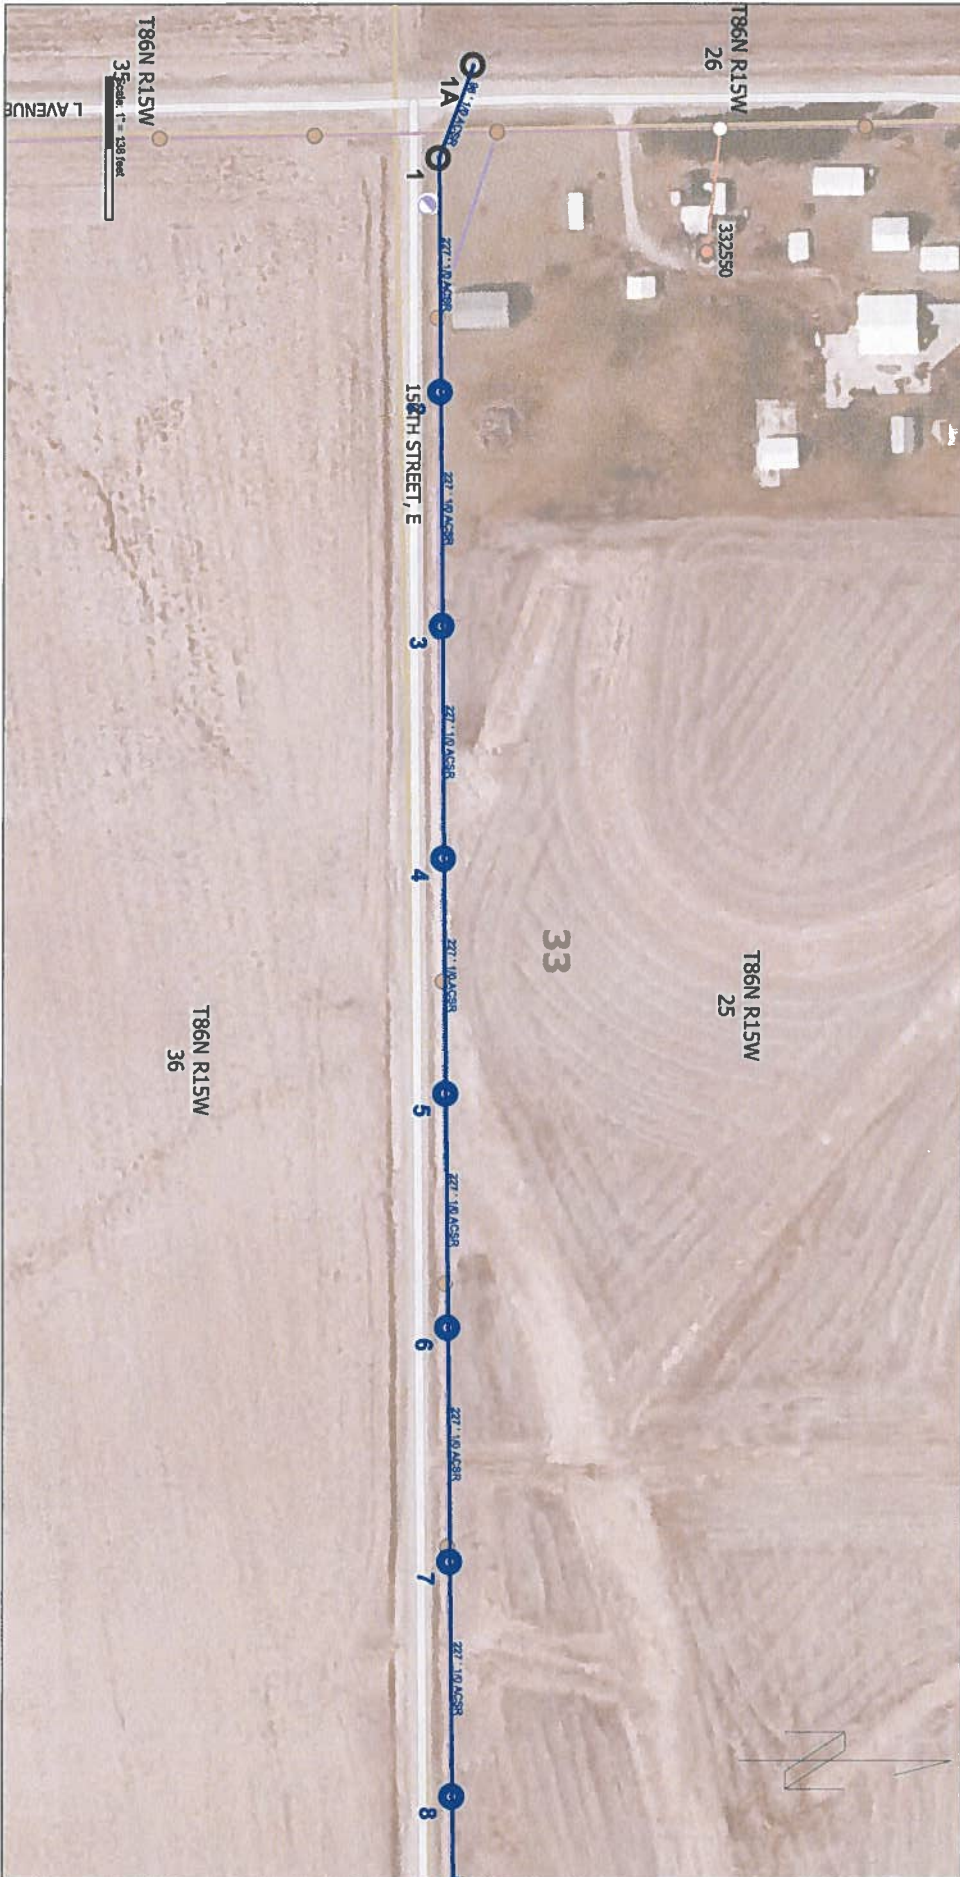



TWP - RING: T86N - R15W	PLAT: _____	SUB: 4 DINDS DALE	NAME: PATRICIA R MCKINNEY	JOB TYPE: SYSTEM IMPROVEMENT	WORKORDER #: 2138-C
SECTIONS: 33	LOT: _____	BLK: _____	ADDRESS: 2148 150TH ST	RUS CODE: 606	SHEET: 10 of 17
TWP NAME: GRANT	CNTY: TAMA	FDR: 3	PHS: A	LOCATION: 333630	STAKED BY: TS
JOB TITLE: SINGLE PHASE LINE REBUILD	RULING SPAN (FT): 0	MAP: 33	CITY, ST, ZIP: Traer, IA 50675	ACCT: 8160001	STAKED DATE: 7/28/2026
DESCRIPTION: SINGLE PHASE LINE REBUILD					



Scale: 1" = 132' (approx.)



TWP - RING: T86N - R15W	PLAT: _____	SUB: 4 DINDSDALE	NAME: PATRICIA R MCKINNEY	JOB TYPE: SYSTEM IMPROVEMENT	WORKORDER #: 2138-C
SECTIONS: 33	LOT: _____	BLK: _____	ADDRESS: 2148 150TH ST	RUS CODE: 606	SHEET: 11 of 17
TWP NAME: GRANT	CNTY: TAMA	FDR: 3	PHS: A	ACCT: 8160001	STAKED BY: ts
JOB TITLE: SINGLE PHASE LINE REBUILD	RULING SPAN (FT): 0	MAP: 33	LOCATION: 333630	STAKED DATE: 7/28/2026	
			CITY, ST, ZIP: Traer, IA 50675	DESCRIPT: SINGLE PHASE LINE REBUILD	





TWP - RING: T86N - R15W	PLAT: _____	SUB: 4 DINDSALE	NAME: PATRICIA R MCKINNEY	JOB TYPE: SYSTEM IMPROVEMENT	WORKORDER #: 2138-C
SECTIONS: 33	LOT: _____	BLK: _____	ADDRESS: 2148 150TH ST	RUS CODE: 606	SHEET: 12 of 17
TWP NAME: GRANT	CNTY: TAMA	FDR: 3	PHS: A	LOCATION: 333630	STAKED BY: ts
JOB TITLE: SINGLE PHASE LINE REBUILD		MAP: 33	ACCT: 8160001	STAKED DATE: 7/28/2026	
RULING SPAN (FT): 0		CITY, ST, ZIP: Traer, IA 50675	DESCRIPTION: SINGLE PHASE LINE REBUILD		






TWP - RING: T86N - R15W	PLAT: _____	SUB: 4 DINSDALE	NAME: PATRICIA R MCKINNEY	JOB TYPE: SYSTEM IMPROVEMENT	WORKORDER #: 2138-C
SECTIONS: 33	LOT: _____	BLK: _____	ADDRESS: 2148 150TH ST	RUS CODE: 606	SHEET: 13 of 17
TWP NAME: GRANT	CNTY: TAMA	FDR: 3	PHS: A	LOCATION: 333630	STAKED BY: ts
		MAP: 33		ACCT: 8160001	STAKED DATE: 7/28/2026
JOB TITLE: SINGLE PHASE LINE REBUILD	RULING SPAN (FT): 0		CITY, ST, ZIP: Traer, IA 50675	DESCRIPT: SINGLE PHASE LINE REBUILD	





TWP - RING: T86N - R15W	PLAT: _____	SUB: 4 DINDALE	NAME: PATRICIA R MCKINNEY	JOB TYPE: SYSTEM IMPROVEMENT	WORKORDER #: 2138-C
SECTIONS: 33	LOT: _____	BLK: _____	ADDRESS: 2148 150TH ST	RUS CODE: 606	SHEET: 14 of 17
TWP NAME: GRANT	CNTY: TAMA	FOR: 3	PHS: A	STAKED BY: TS	STAKED DATE: 7/28/2026
JOB TITLE: SINGLE PHASE LINE REBUILD		MAP: 33	LOCATION: 333630	DESCRPT: SINGLE PHASE LINE REBUILD	
RULING SPAN (FT): 0		CITY, ST, ZIP: Traer, IA 50675	ACCT: 8160001		

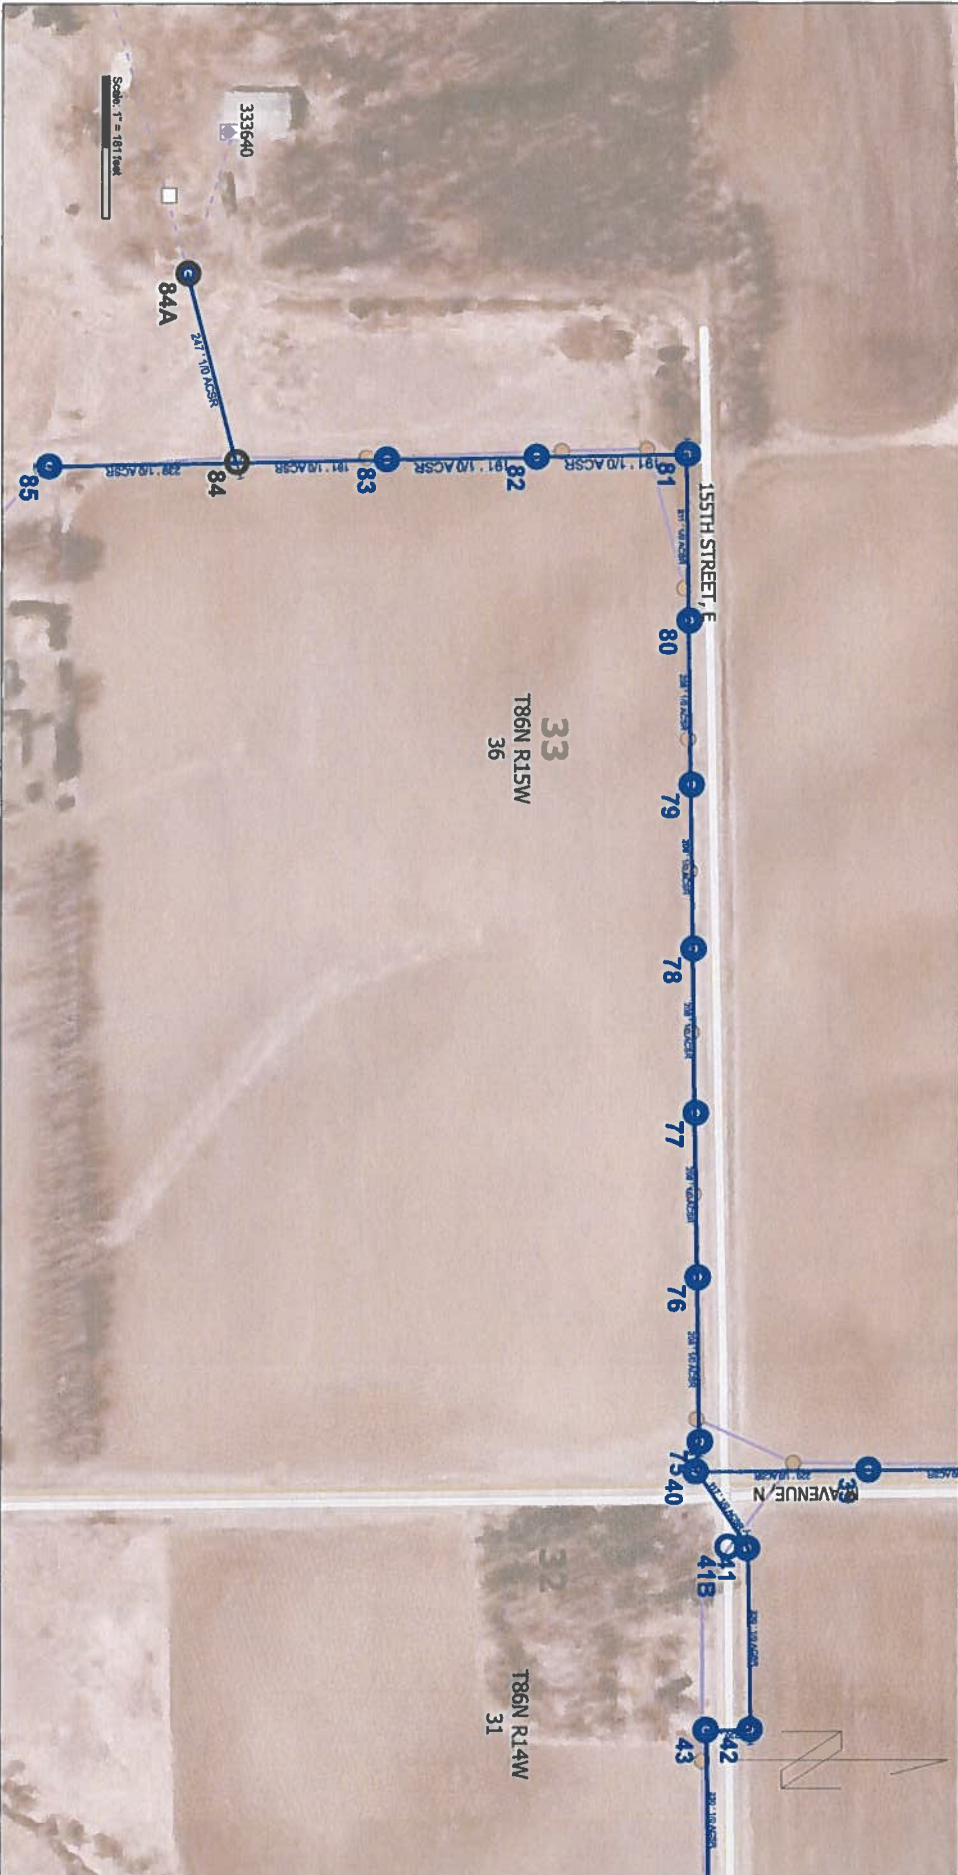




TWP - RING: T86N - R15W	PLAT: _____	SUB: 4 DINGDALE	NAME: PATRICIA R MCKINNEY	JOB TYPE: SYSTEM IMPROVEMENT	WORKORDER #: 2138-C
SECTIONS: 33	LOT: _____	BLK: _____	ADDRESS: 2148 150TH ST	RUS CODE: 606	SHEET: 15 of 17
TWP NAME: GRANT	CNTY: TAMA	FDR: 3 PHS: A	LOCATION: 333630	ACCT: 8160001	STAKED BY: 15
JOB TITLE: SINGLE PHASE LINE REBUILD	RULING SPAN (FT): 0	CITY, ST, ZIP: Traer, IA 50675	DESCRIPTION: SINGLE PHASE LINE REBUILD	STAKED DATE: 7/28/2026	






TWP - RING: 186N - R15W	PLAT:	SUB: 4 DINDSDALE	NAME: PATRICIA R MCKINNEY	JOB TYPE: SYSTEMIMPROVEMENT	WORKORDER # 2138-C
SECTIONS: 33	LOT:	BLK:	ADDRESS: 2148 150TH ST	RUS CODE: 606	SHEET 16 of 17
TWP NAME: GRANT	CNTY: TAMA	FDR: 3	PHS: A	LOCATION: 333630	STAKED BY: 1s
JOB TITLE: SINGLE PHASE LINE REBUILD	RULING SPAN (FT): 0	MAP: 33	ACCT: 8160001	CITY, ST, ZIP: Trear, IA 50675	STAKED DATE: 7/28/2026
				DESCRIPT: SINGLE PHASE LINE REBUILD	

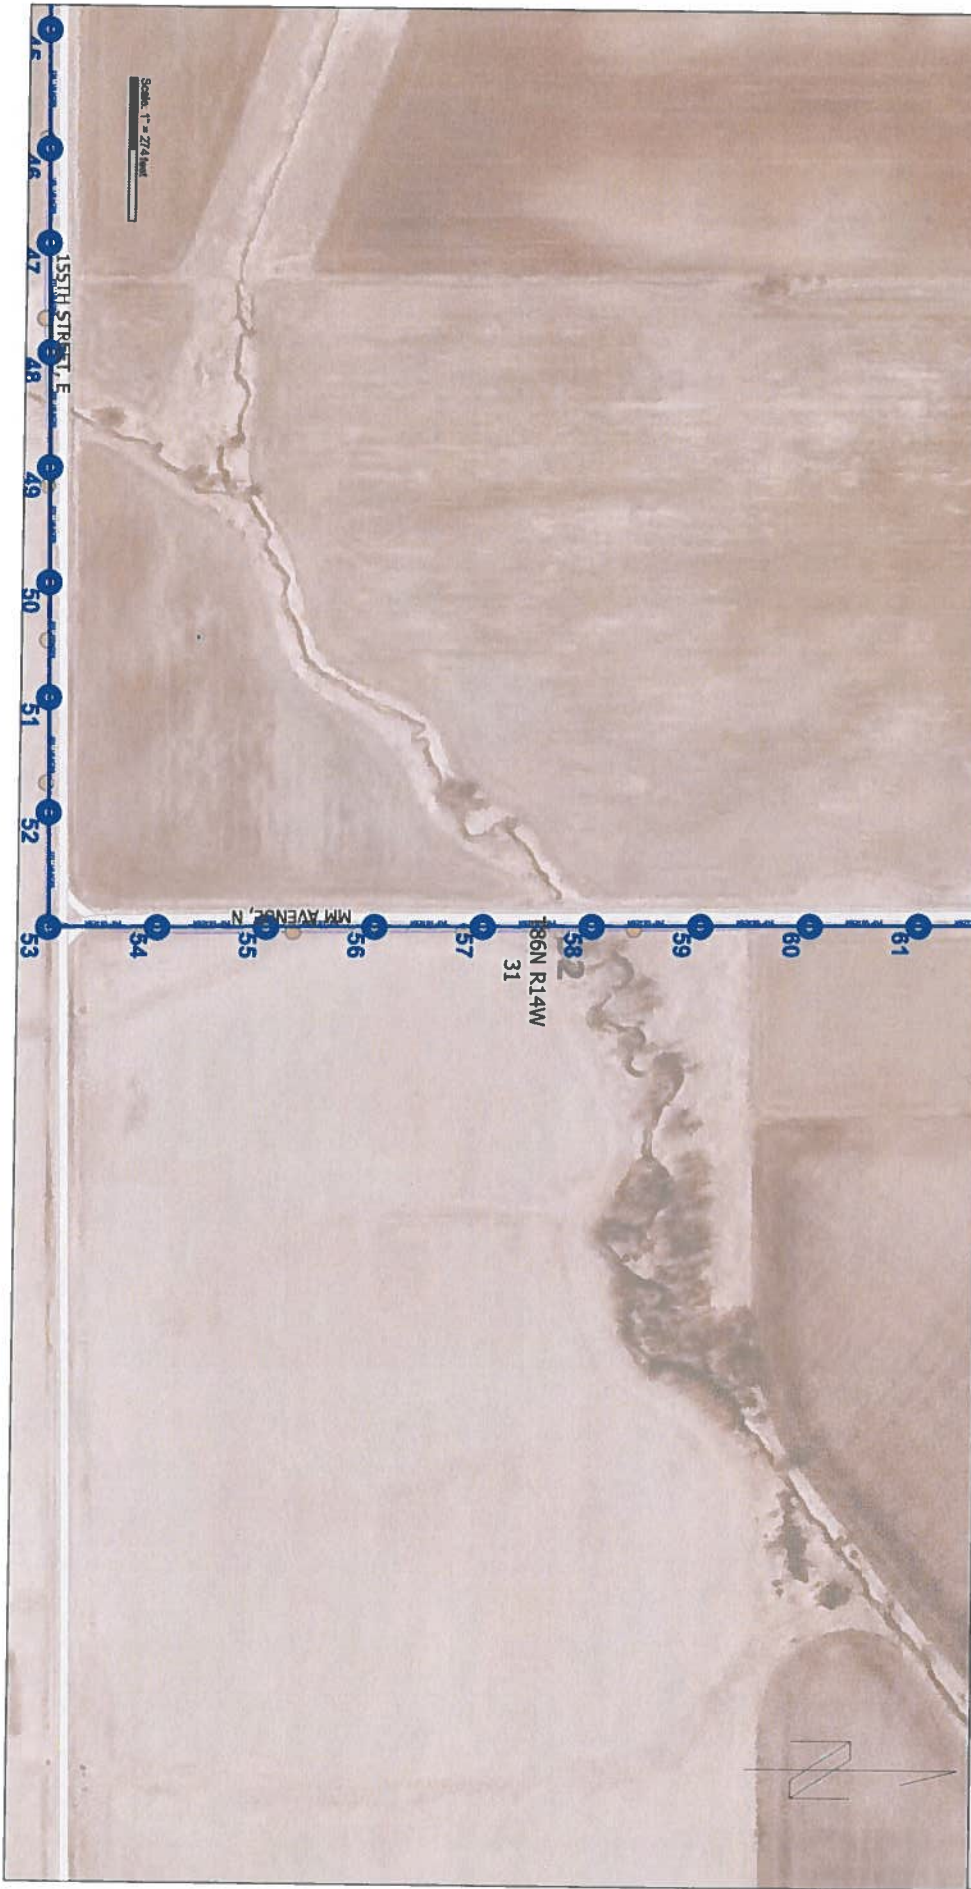



TWP - R15W	PLAT:	SUB: 4 DINGDALE	NAME: PATRICIA R MCKINNEY	JOB TYPE: SYSTEM IMPROVEMENT	WORKORDER #: 2138-C
SECTIONS: 33	LOT:	BLK:	ADDRESS: 2148 150TH ST	RUS CODE: 606	SHEET: 17 of 17
TWP NAME: GRANT	CNTY: TAMA	FDR: 3	PHS: A	ACCT: 8160001	STAKED DATE: 7/28/2026
JOB TITLE: SINGLE PHASE LINE REBUILD	MAP: 33	RULING SPAN (FT): 0	LOCATION: 333630	STAKED BY: 19	DESCRIPT: SINGLE PHASE LINE REBUILD
			CITY, ST, ZIP: Traer, IA 50675		

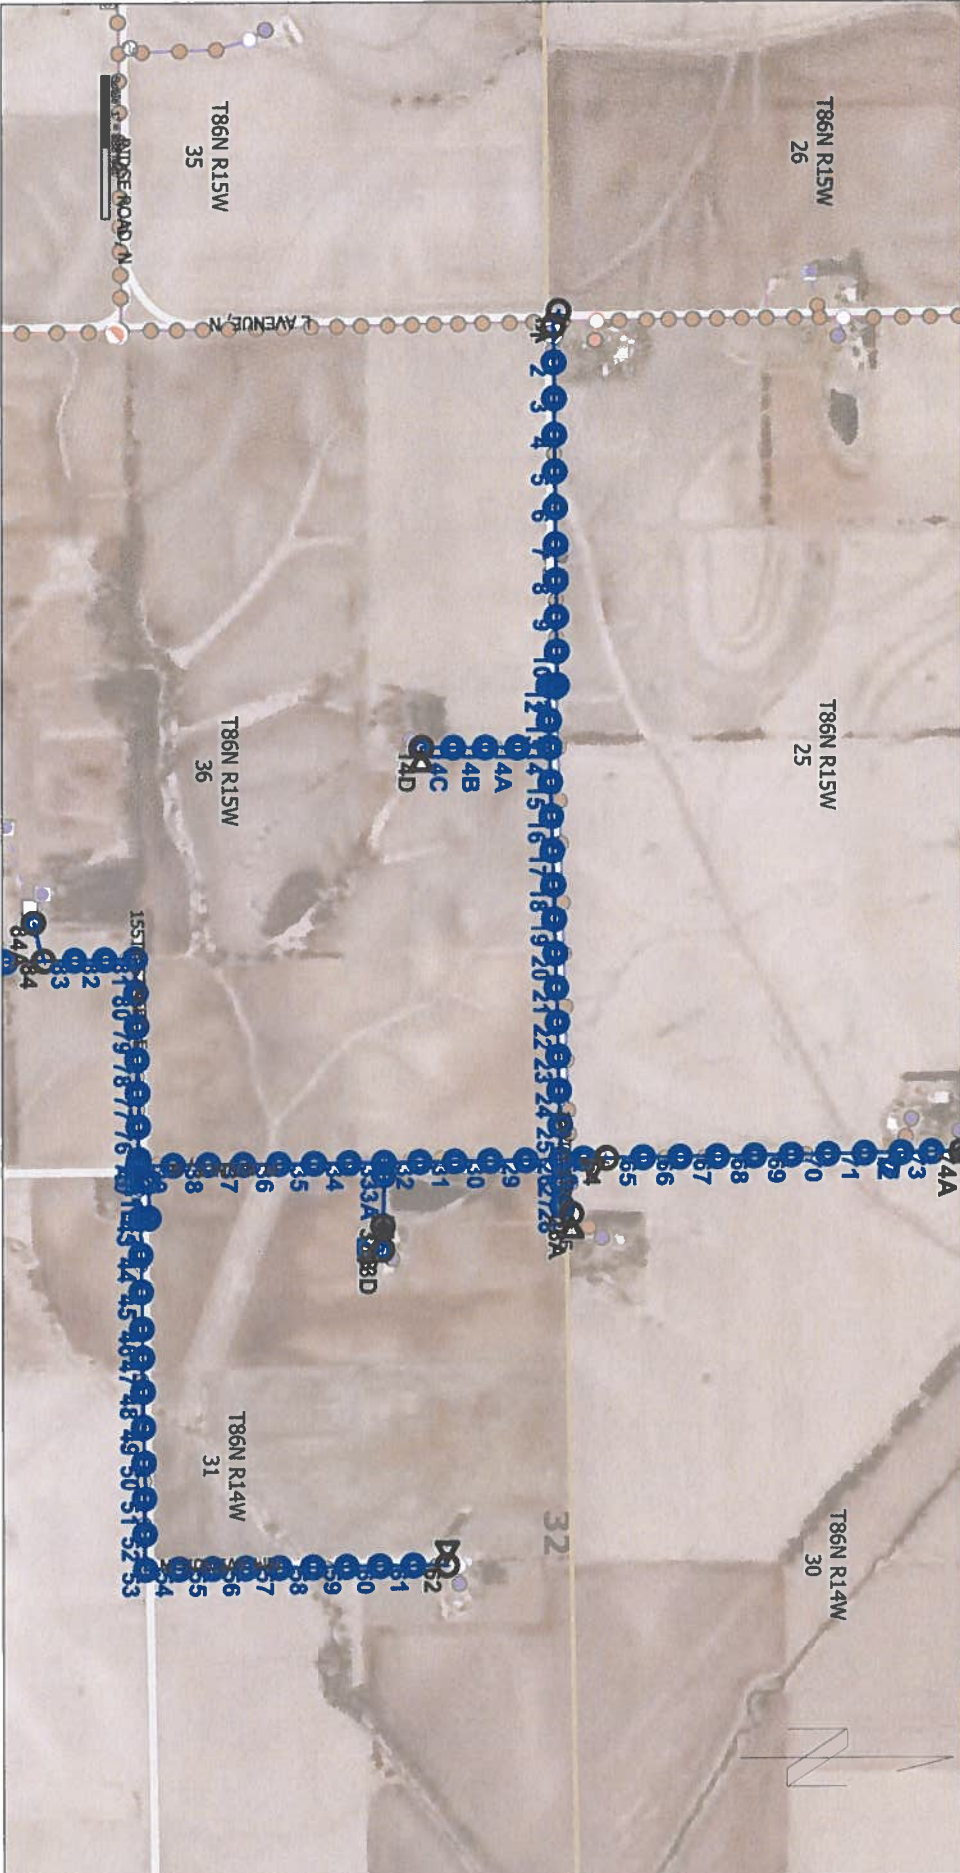

Carli Heller

From: Tony Sienknecht <tsienknecht@grundycountyrecia.org>
Sent: Monday, August 31, 2026 9:16 AM
To: Carli Heller
Subject: [TLS] New permit
Attachments: W.O. 2138 TAMA COUNTY ROAD utility_permit_51564_FILLABLE.pdf; 2138-c single phase line rebuild(compressed).pdf; Single Phase Line rebuild W.O. 2138-R.pdf

Good morning, Carli, I am attaching a permit for the next job the REC would like to do.